


SUSTAINABILITY BASE : SECTION

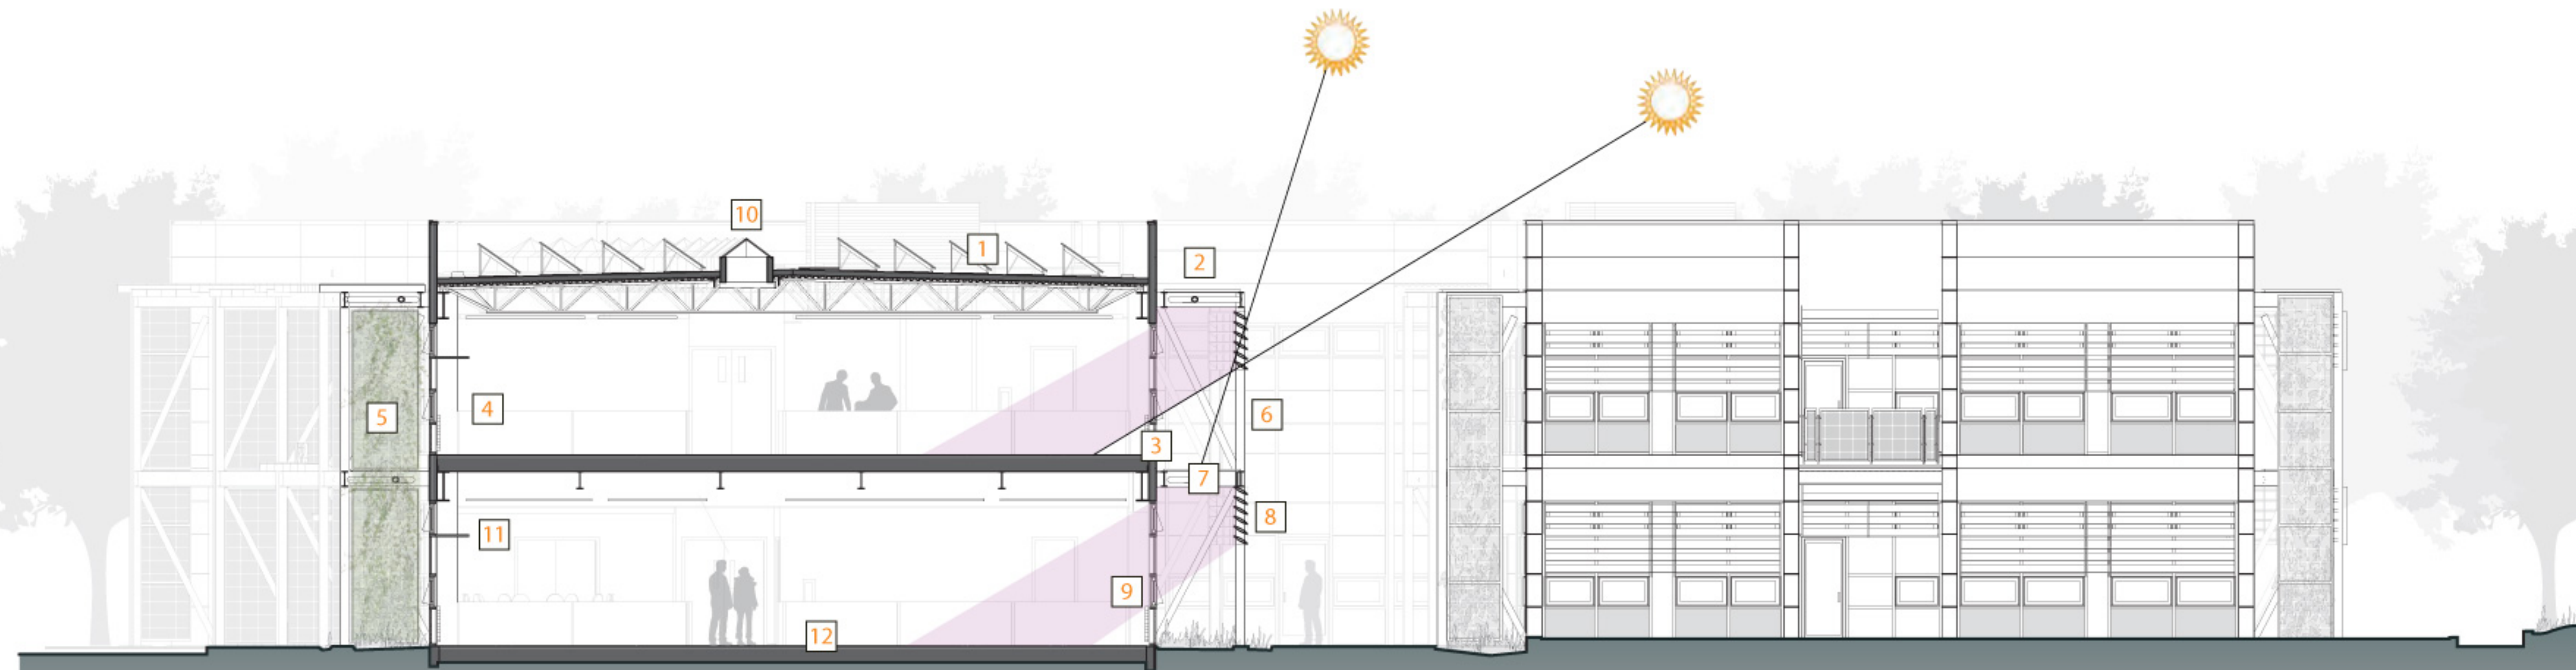

Keynotes

- 1 Roof Mounted Photovoltaics
- 2 Building Integrated Photovoltaics on Stl. Frame
- 3 Insulated Metal Panel
- 4 Automated Operable Window w/ Insect screen (typ)
- 5 Vegetative Screen
- 6 Structural Frame
- 7 Horizontal Sunscreen
- 8 Louvered Sun Shade
- 9 Internal Bottom up Fabric Sunshade (typ)
- 10 Skylight, 4' x 12' Along Building Center
- 11 Light Shelf
- 12 Raised Floor with Carpet Tile